

HEALTH, SAFETY & ENVIRONMENT


It is the responsibility of the client to ensure that those undertaking the works are competent and experienced in the type of work to be undertaken.

In addition to the hazards usually associated with the types of work detailed on this drawing, the following specific hazards have been identified through design risk assessment. The planning and execution of the works should take into account all usual and specific hazards.


Hazards should also be taken into account in the maintenance, operation, decommissioning and demolition of the works.

TBC

- NOTES
- All dimensions are in millimetres (mm) and levels in metres Above Ordnance Datum (mAOD) unless noted otherwise.
 - Do not scale from this drawing.
 - The copyright in this drawing belongs to Structa LLP; the designs and details may not be used on any project other than that indicated in the titleblock.
 - Where CAD or BIM files of the drawing are issued, they are provided for the convenience of others, and shall not be used for construction purposes or relied upon for accuracy or completeness.

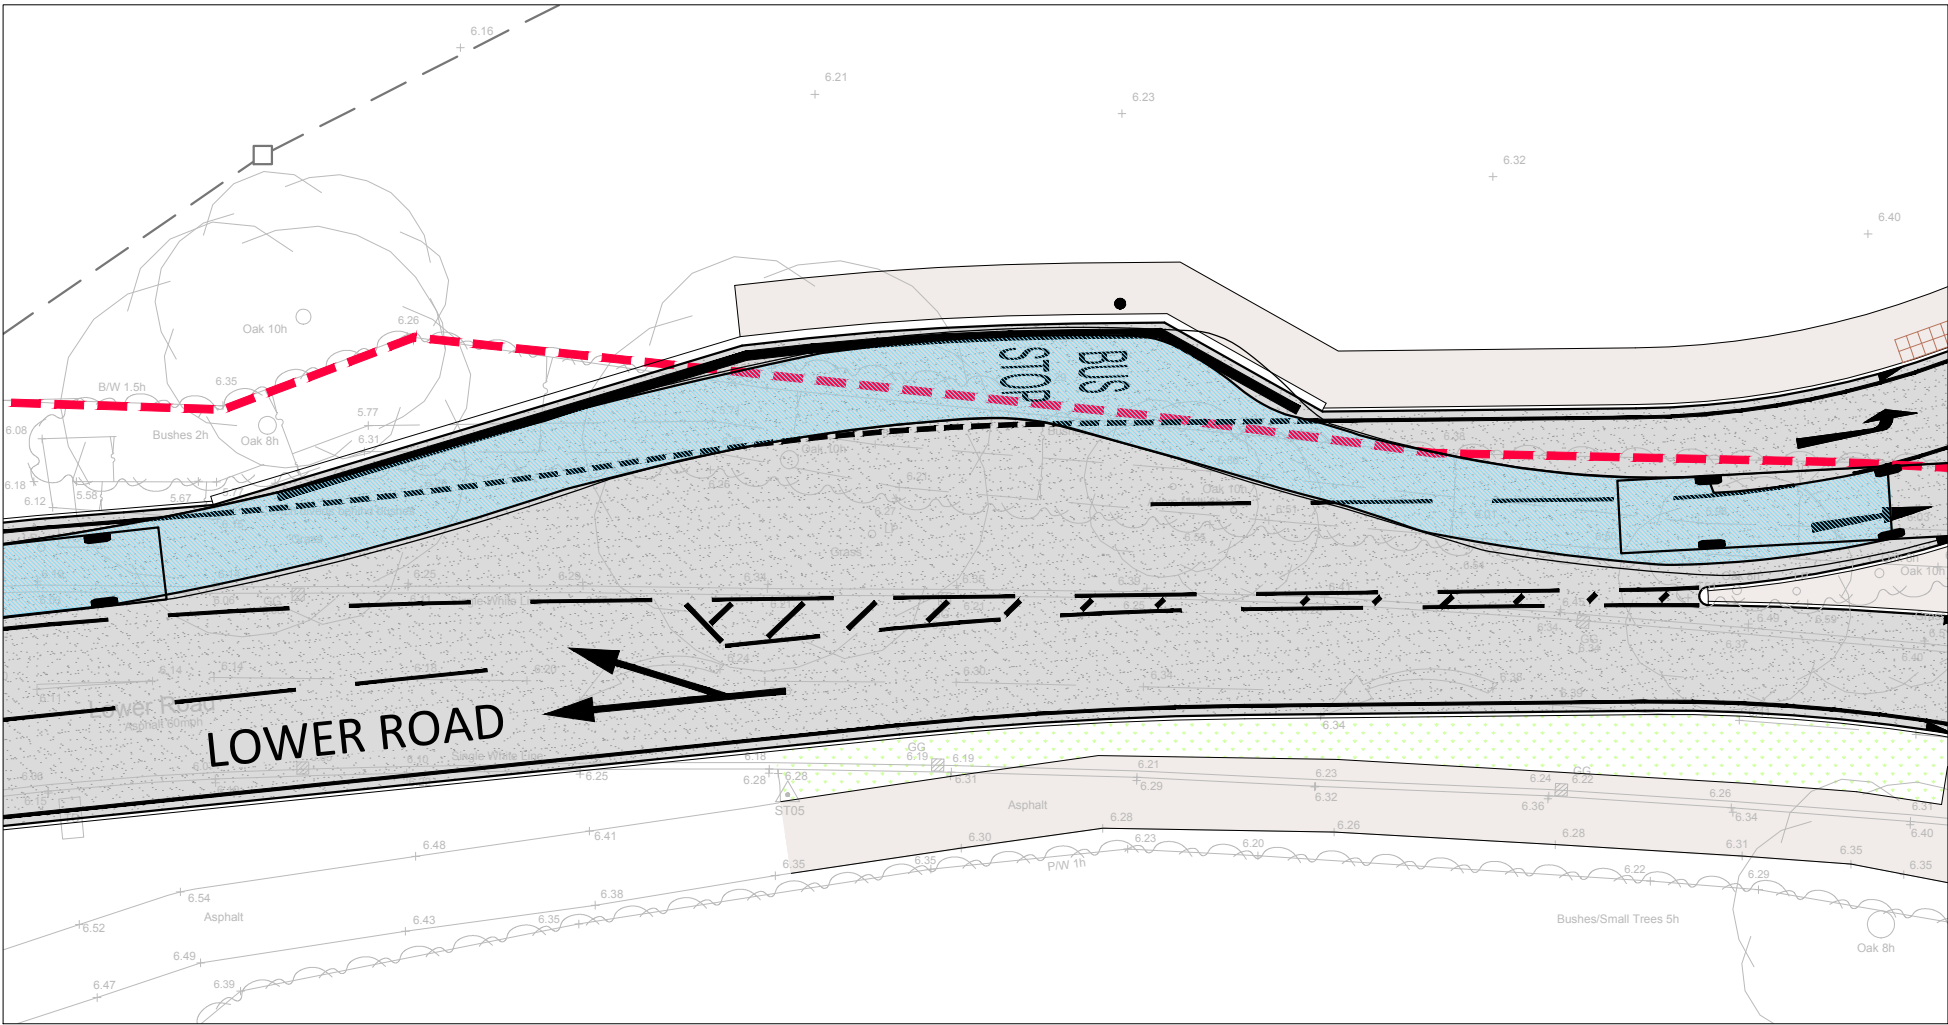

Bus Stop Swept Path

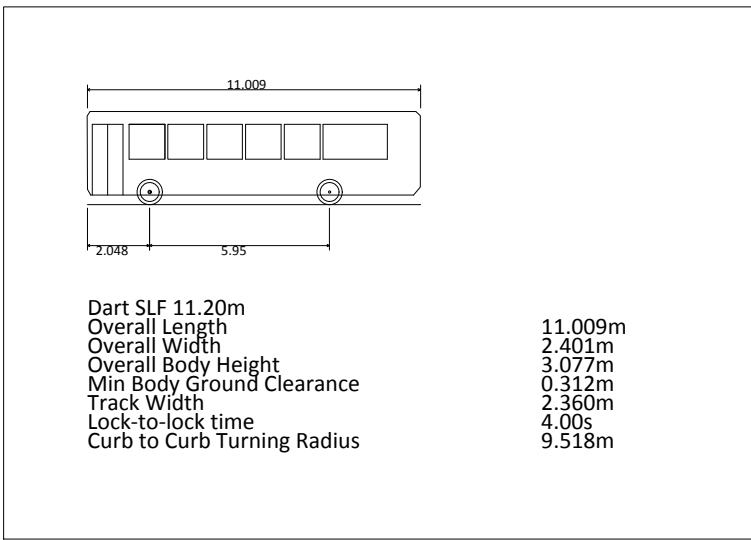

SCALE 1 : 250 @ A1



| Rev. | Date | Description | Drawn | Checked | Approved |
|------|----------|--------------------------|-------|---------|----------|
| P2 | 30.11.17 | BUS STOP TRACKING ADDED. | PD | GE | JK |
| P1 | 24.10.17 | FIRST ISSUE | PD | GE | JK |

PRELIMINARY

MALYONS FARM, HULLBRIDGE, ESSEX

S278 WORKS
LOWER ROAD ACCESS
VEHICLE SWEEP PATHS - SHEET 1

- Structural
- Civil
- Geo-environmental

structa

London | Glasgow | Hemel Hempstead | Swindon | Warwick | www.structa.co.uk

Drawing No: 5097-1211 Revision: P2