


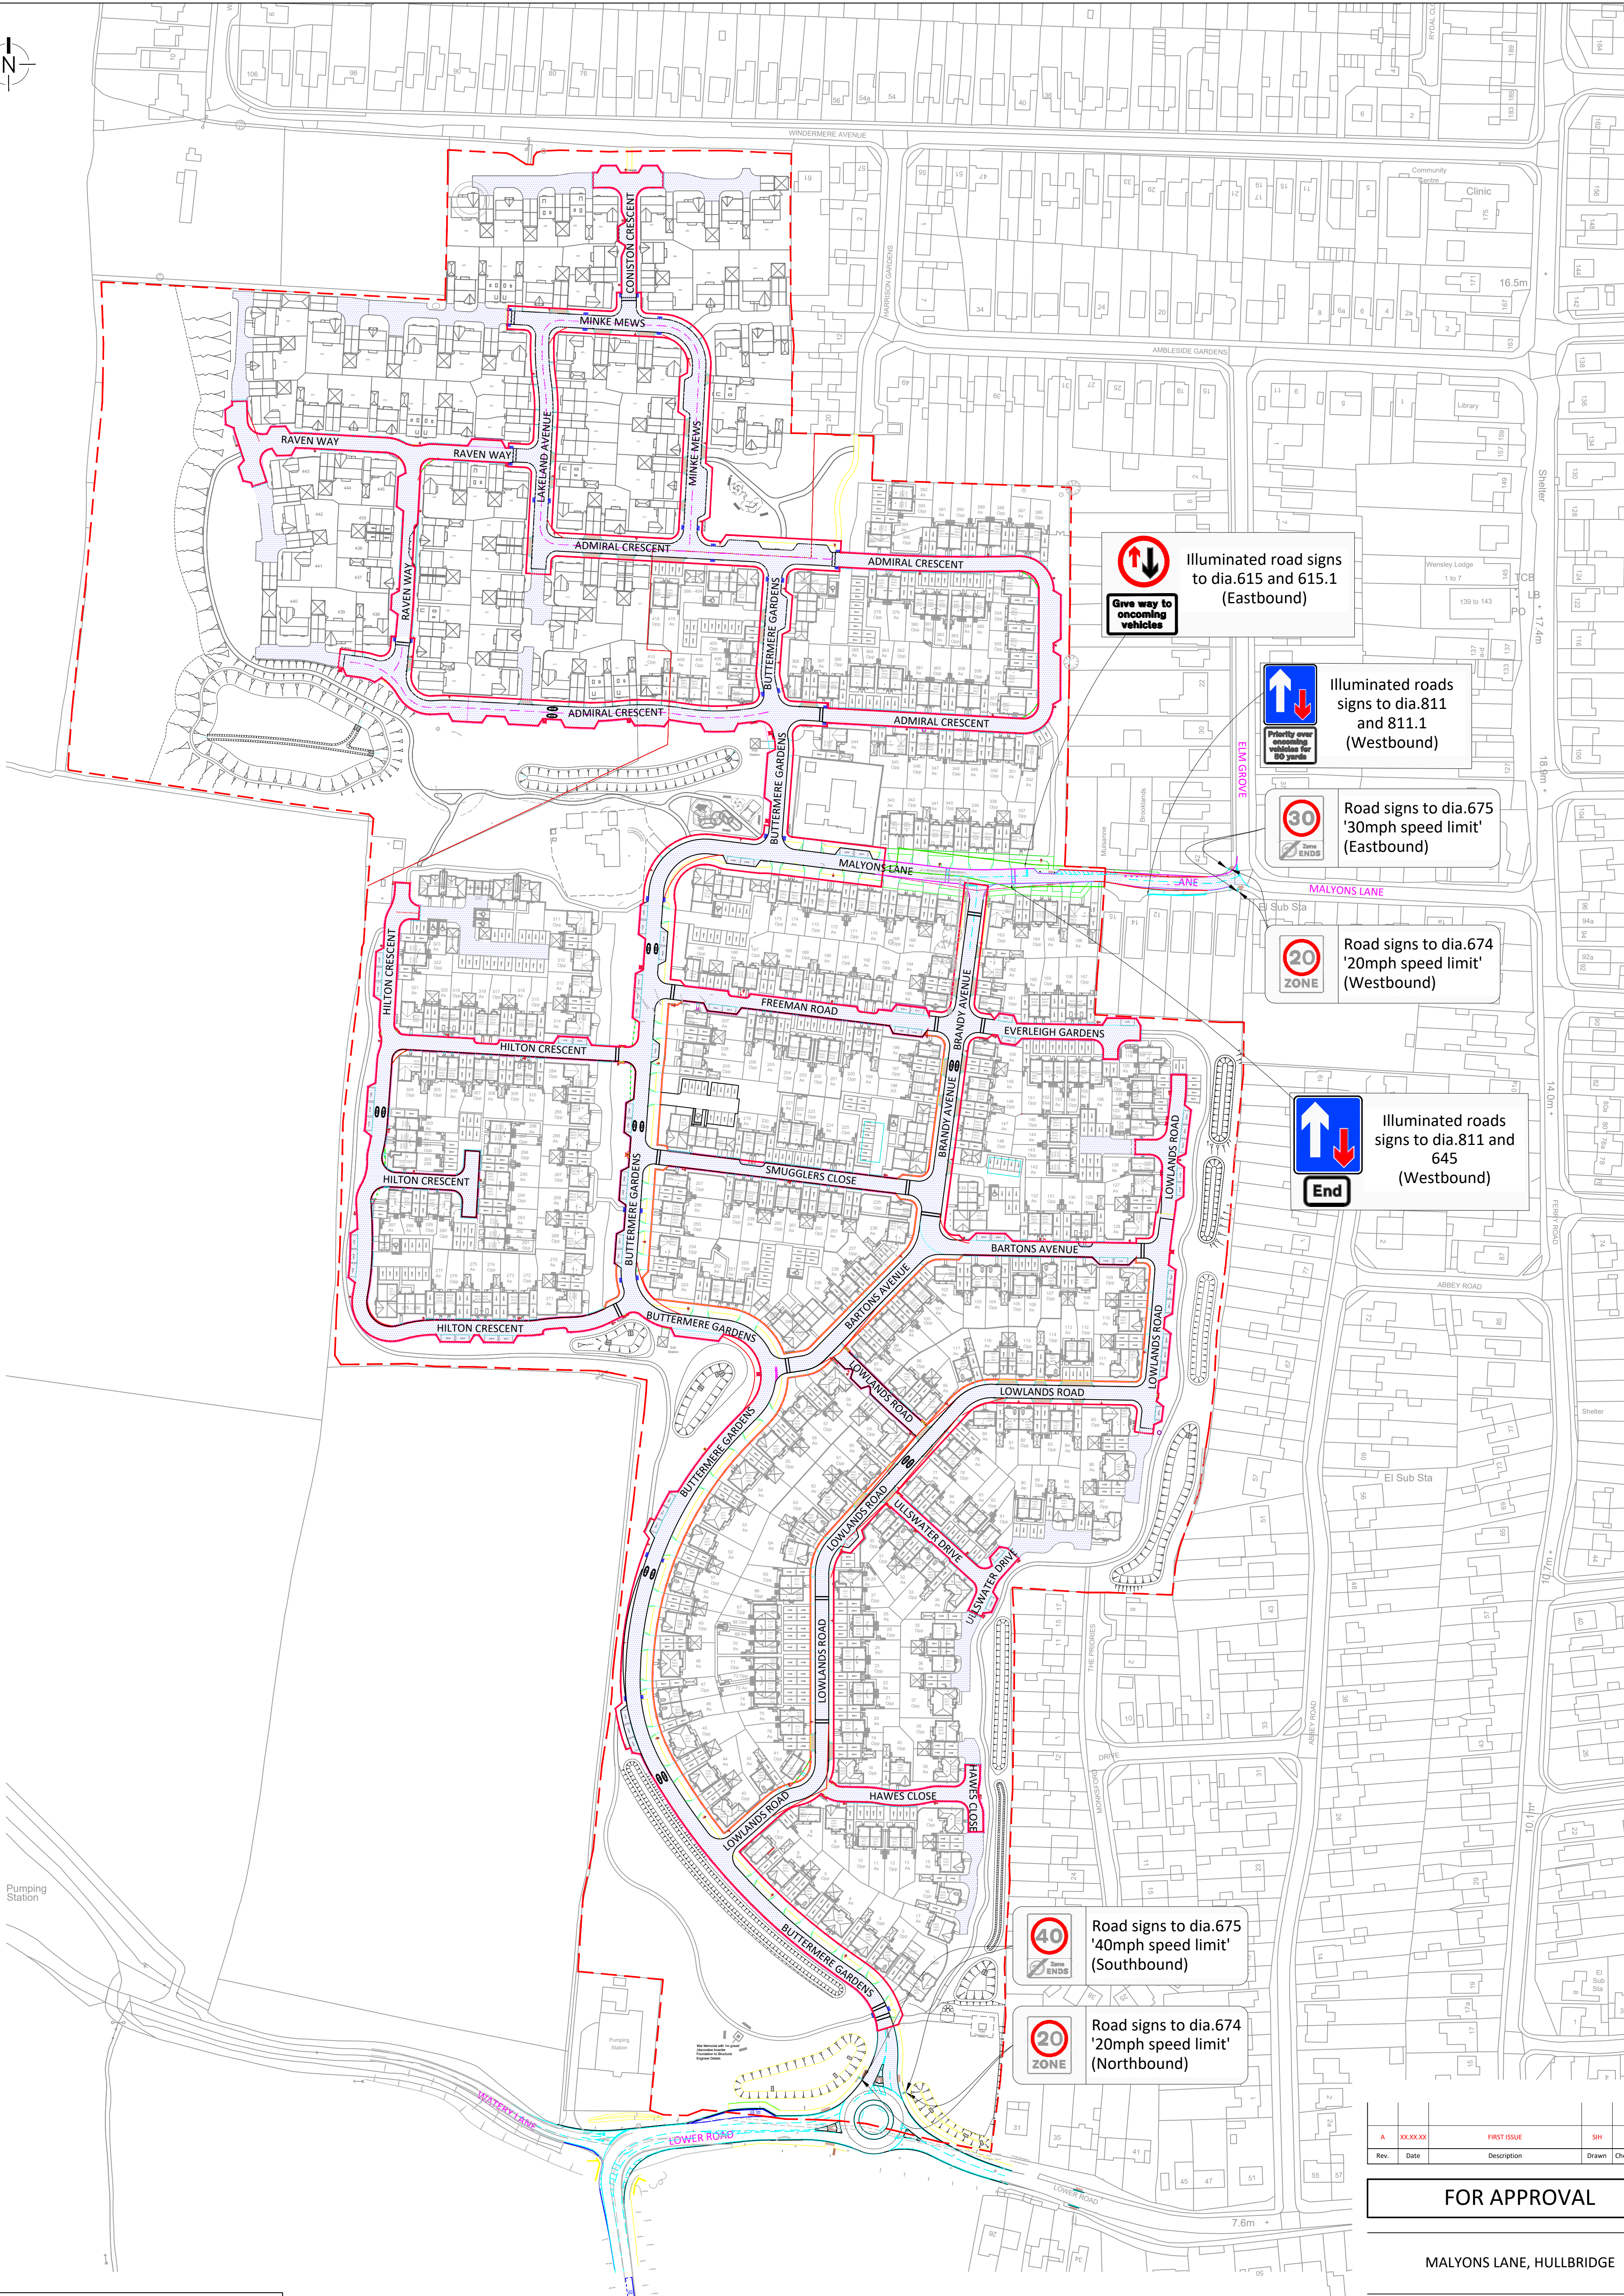


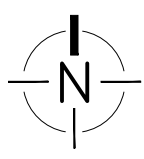


Illuminated road signs to dia.615 and 615.1 (Eastbound)

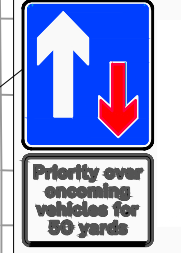


Illuminated roads signs to dia.811 and 811.1 (Westbound)

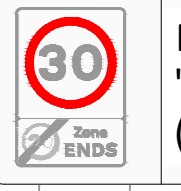


Road signs to dia.675 '30mph speed limit' (Eastbound)

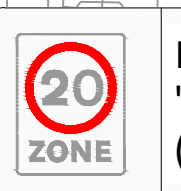


Road signs to dia.674 '20mph speed limit' (Westbound)

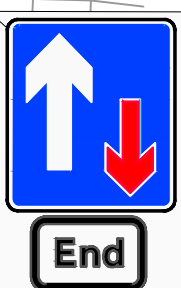

Illuminated roads signs to dia.811 and 645 (Westbound)

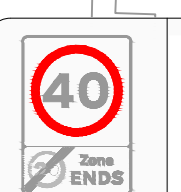

Road signs to dia.675 '40mph speed limit' (Southbound)

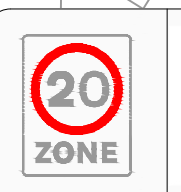

Road signs to dia.674 '20mph speed limit' (Northbound)

Legend	
Key	Description
	Area subject to 20mph Traffic Regulation Order
	Extent Of Section 38 works subject to adoption
	Speed Roundels Road Marking - 20mph
	Section 38 site boundary

© 2017.
J0022432

A	XXXXXX	FIRST ISSUE	SH	TL	TS
Rev.	Date	Description	Drawn	Checked	Approved

FOR APPROVAL

MALYONS LANE, HULLBRIDGE

20MPH TRO PLAN

Structural
Civil
Geo-environmental

London | Hemel Hempstead | Swindon | Warwick | www.structo.co.uk



Drawing No: H7485-3B-GA-195X Revision: A

SCALE 1:1250 @ A1

